

Jasper Water Treatment Plant Rehabilitation

City of Jasper, Georgia

Addendum No. 2

Date: October 9, 2025

The following information should be considered by offerors in preparation of their Bids and shall be incorporated into the Contract:

Sheet G.01 – Cover

Delete Sheet G.1 in its entirety and replace it with sheet G.1 dated October 9, 2025.

Addition of revision reference to the Sheet List Table.

Sheet M.03 – Proposed Overall Ground Floor Plan

Delete Sheet M.03 in its entirety and replace it with sheet M.03 dated October 9, 2025.

All references to 3-inch air piping were revised to 4-inch air piping.

Electric actuated air scour valve type clarified as a butterfly valve.

Proposed flow control valve type revised to an electric actuated butterfly valve.

Proposed effluent gate valves revised to butterfly valves.

Proposed effluent flow meters revised to magnetic flow meters.

Sheet M.04 – Proposed Operating Floor Plan

Delete Sheet M.04 in its entirety and replace it with sheet M.04 dated October 9, 2025.

Clarified proposed scope of work for the filter troughs to remove resurfacing and only require cleaning via pressure washing.

Sheet M.08 – Pipe Gallery Section View

Delete Sheet M.08 in its entirety and replace it with sheet M.08 dated October 9, 2025.

All references to 3-inch air piping are now revised to 4-inch air piping.

Sheet M.09 – Settling Basin Section Views

Delete Sheet M.09 in its entirety and replace it with sheet M.09 dated October 9, 2025.

Clarified size of existing and proposed mud valves.

Sheet M.11 – Clearwell Improvement Plan


Delete Sheet M.11 in its entirety and replace it with sheet M.11 dated October 9, 2025.

Clarified duckbill flapper valve.

Bid Due Date: October 16, 2025, at 1:00 PM

End of Addendum No. 1

Sheet List Table	
Sheet Number	Sheet Title
G.1	COVER
G.2	LEGEND & ABBREVIATIONS
G.3	GENERAL NOTES
C.1	SITE PLAN DEMO
C.2	PROPOSED SITE PLAN
C.3	PLANT FLOW SCHEMATIC
M.01	GROUND FLOOR DEMO PLAN
M.02	OPERATING FLOOR DEMO PLAN
M.03	PROPOSED OVERALL GROUND FLOOR PLAN
M.04	PROPOSED OPERATING FLOOR PLAN
M.05	FILTER SECTION VIEW
M.06	FILTER GALLERY DEMO PHOTOS
M.07	FILTER CONCRETE REPAIRS
M.08	PIPE GALLERY SECTION VIEW
M.09	SETTLING BASIN SECTION VIEWS
M.10	SETTLING BASIN BAFFLES
M.11	CLEARWELL IMPROVEMENT PLAN
D.1	CULVERT EXTENSION & GRAVEL PAVING
D.2	DETAIL SHEET
R.01	GENERAL STRUCTURAL NOTES
R.02	ROOFING SITE PLAN
R.03	DEMOLITION & PROPOSED ROOF PLAN
R.04	ROOFING DETAILS
R.05	ROOFING DETAILS
S.1	STRUCTURAL GENERAL NOTES
S.2	STRUCTURAL SPECIAL INSPECTIONS
S.3	STRUCTURAL DETAILS
S.4	REPRESENTATIVE PHOTOS
S.5	REPAIR DETAILS
E.1	ELECTRICAL NOTES & LEGEND
E.2	ELECTRICAL SITE PLAN
E.3	ELECTRICAL DEMOLITION PLAN LEVEL 1
E.4	ELECTRICAL DEMOLITION PLAN LEVEL 2
E.5	ELECTRICAL NEW WORK PLAN LEVEL 1
E.6	ELECTRICAL NEW WORK PLAN LEVEL 2
E.7	EXISTING SLD
E.8	INTERMEDIATE SLD
E.9	NEW SLD
E.10	ELECTRICAL SCHEDULES
E.11	CONTROLS INTERCONNECTION DIAGRAM (CID)
E.12	CONTROLS INTERCONNECTION DIAGRAM (CID)
E.13	ELECTRICAL DETAILS
PID.1	P&ID DIAGRAMS
PID.2	P&ID DIAGRAMS
PID.3	P&ID DIAGRAMS
PID.4	P&ID DIAGRAMS

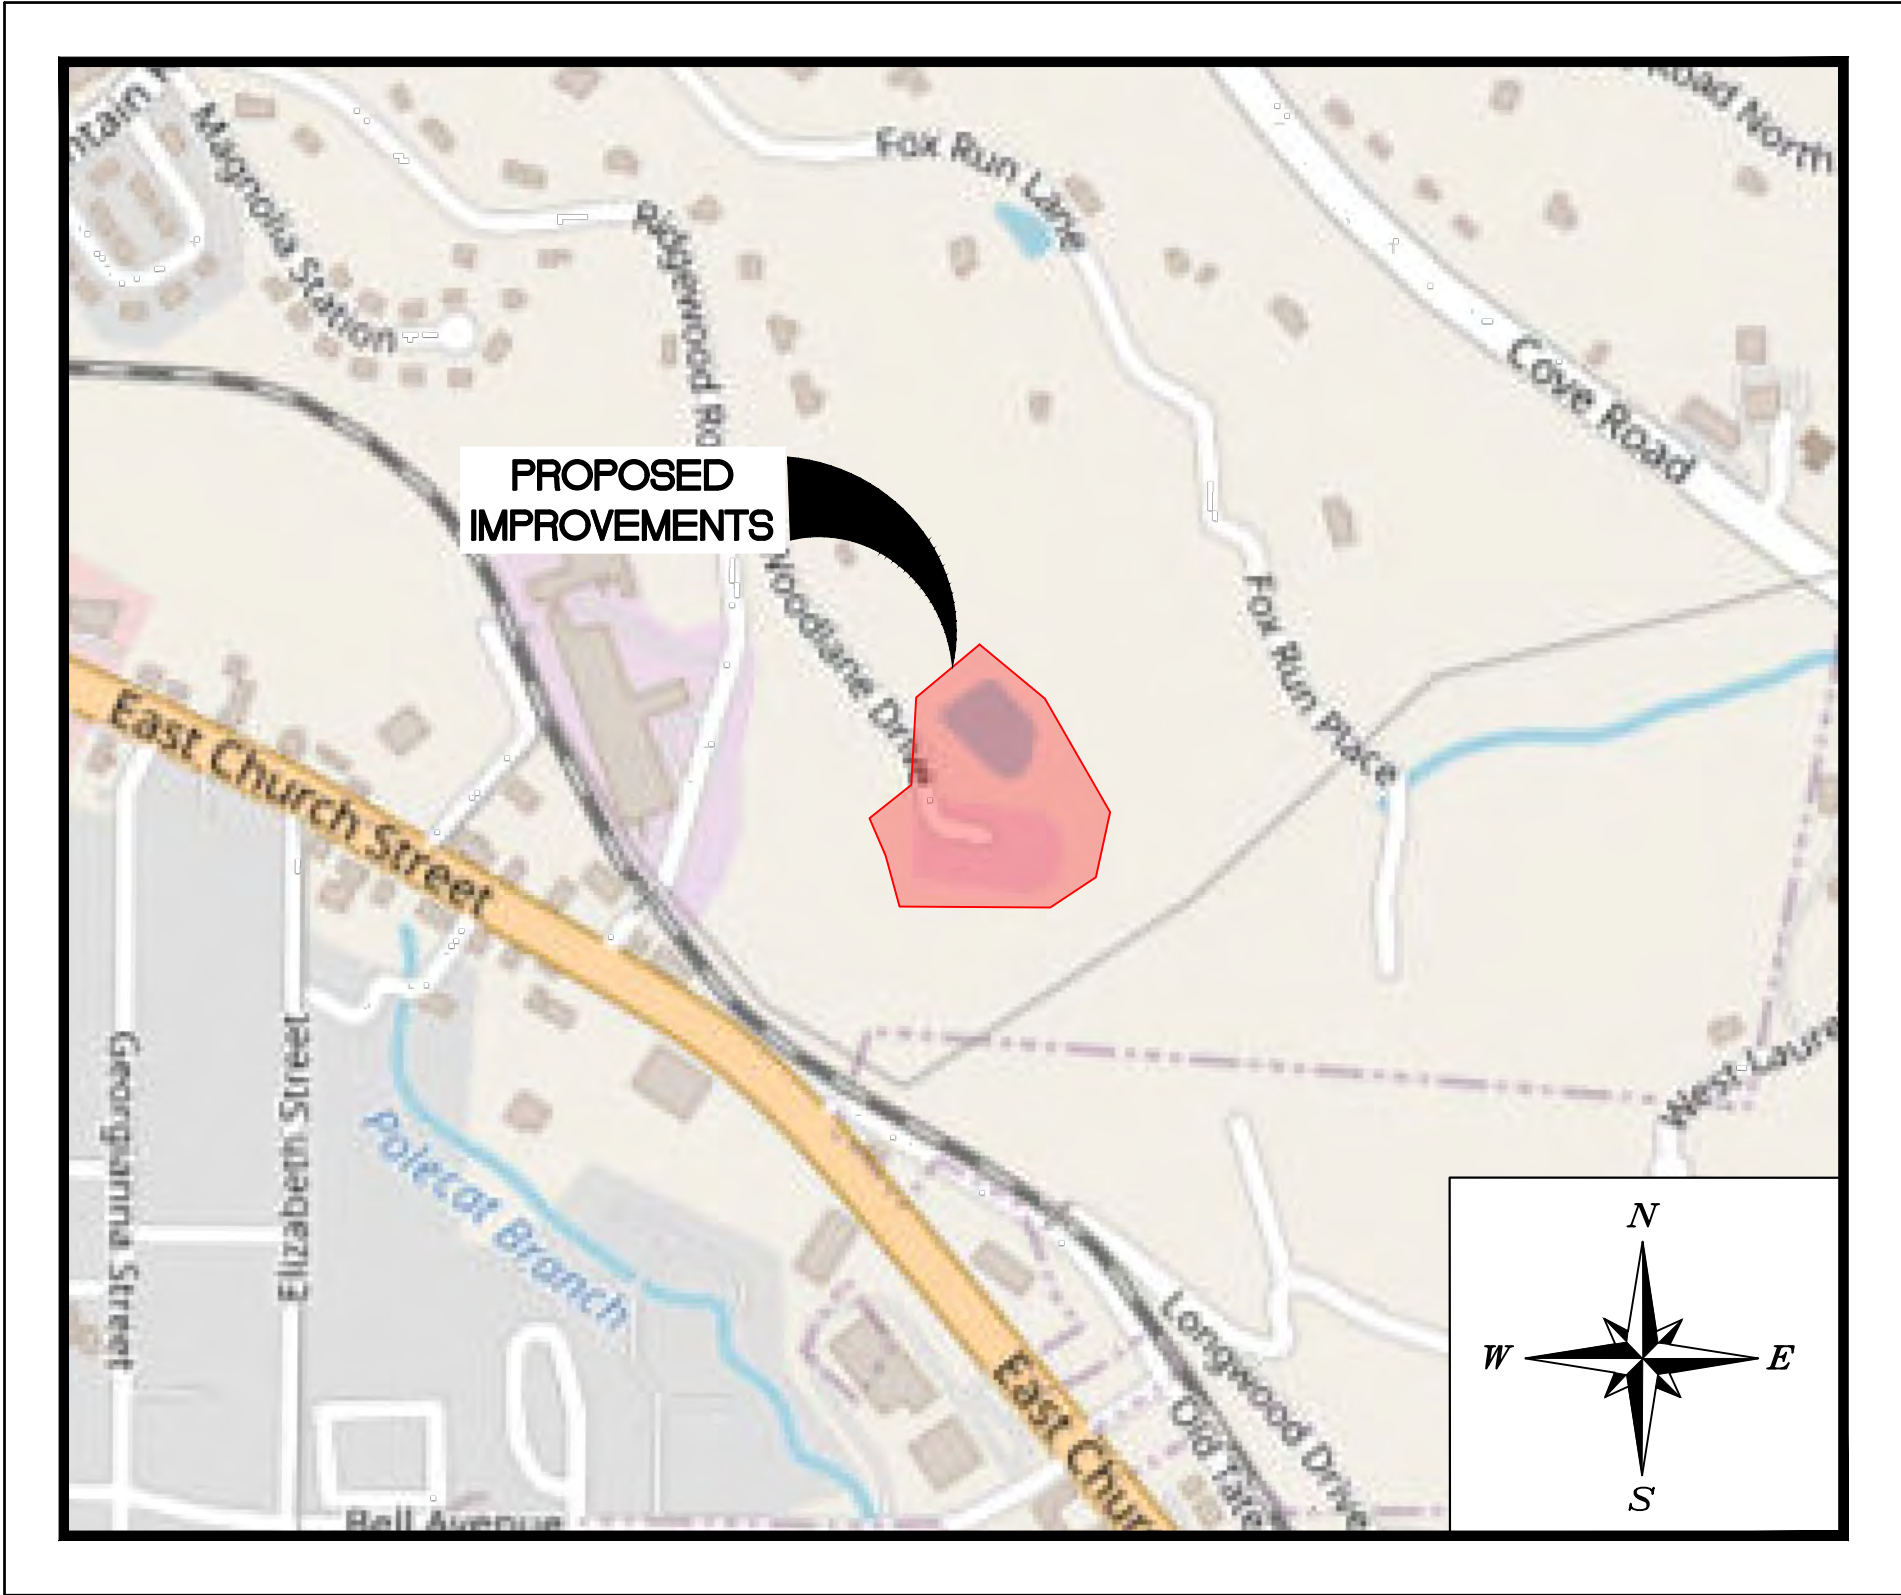

NOT TO SCALE

PROJECT SITE

PREPARED BY

Kimley»Horn

© 2024 KIMLEY-HORN AND ASSOCIATES, INC.
3930 EAST JONES BRIDGE ROAD, SUITE 350 PEACHTREE CORNERS, GA 30092
Phone: (770) 825-0744
WWW.KIMLEY-HORN.COM

GEORGIA811

www.Georgia811.com

Contact 811 before you dig.

CONTACT INFORMATION

OWNER'S NAME: CHARLES JONES
TELEPHONE NUMBER: 706.301.8160
MAILING ADDRESS: 200 BURNT MTN. ROAD, JASPER, GA 30143
EMAIL ADDRESS: CJONES@JASPER-GA.US

PROJECT ENGINEER: MATT DUNAGIN, PE (KIMLEY-HORN)
TELEPHONE NUMBER: (678) 533 3927
MAILING ADDRESS: 3930 EAST JONES BRIDGE ROAD, SUITE 350
PEACHTREE CORNERS, GA 30092
EMAIL ADDRESS: MATT.DUNAGIN@KIMLEY-HORN.COM

PLANT OPERATOR : KENDRA SINATRA
IN RESPONSIBLE CHARGE
TELEPHONE NUMBER: 727.252.8808
EMAIL ADDRESS: KSINATRA@INFRAMARK.COM

ISSUED FOR CONSTRUCTION
BY _____ DATE _____

REVISIONS

△			
△			
△			
△			
△			
△			
△			
△			
△	10/09/2025	ADDENDUM #2	DRJ
NO.	DATE	DESCRIPTION	BY


This document, together with the concepts and designs presented herein, as an instrument of services, is intended only for the specific purpose and client for which it was prepared. Reuse of and improper reliance on this document without written authorization and adaptation by Kimley-Horn and Associates, Inc. shall be without liability to Kimley-Horn and Associates, Inc.


Copyright Kimley-Horn and Associates, Inc., 2024

SHEET NUMBER

G.1

SEAL:

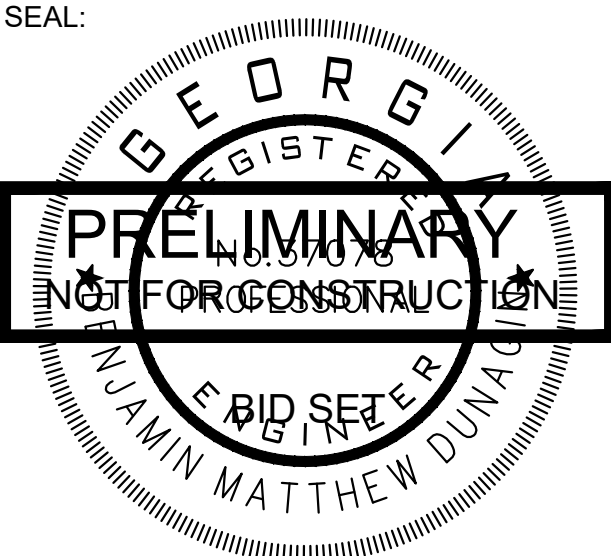

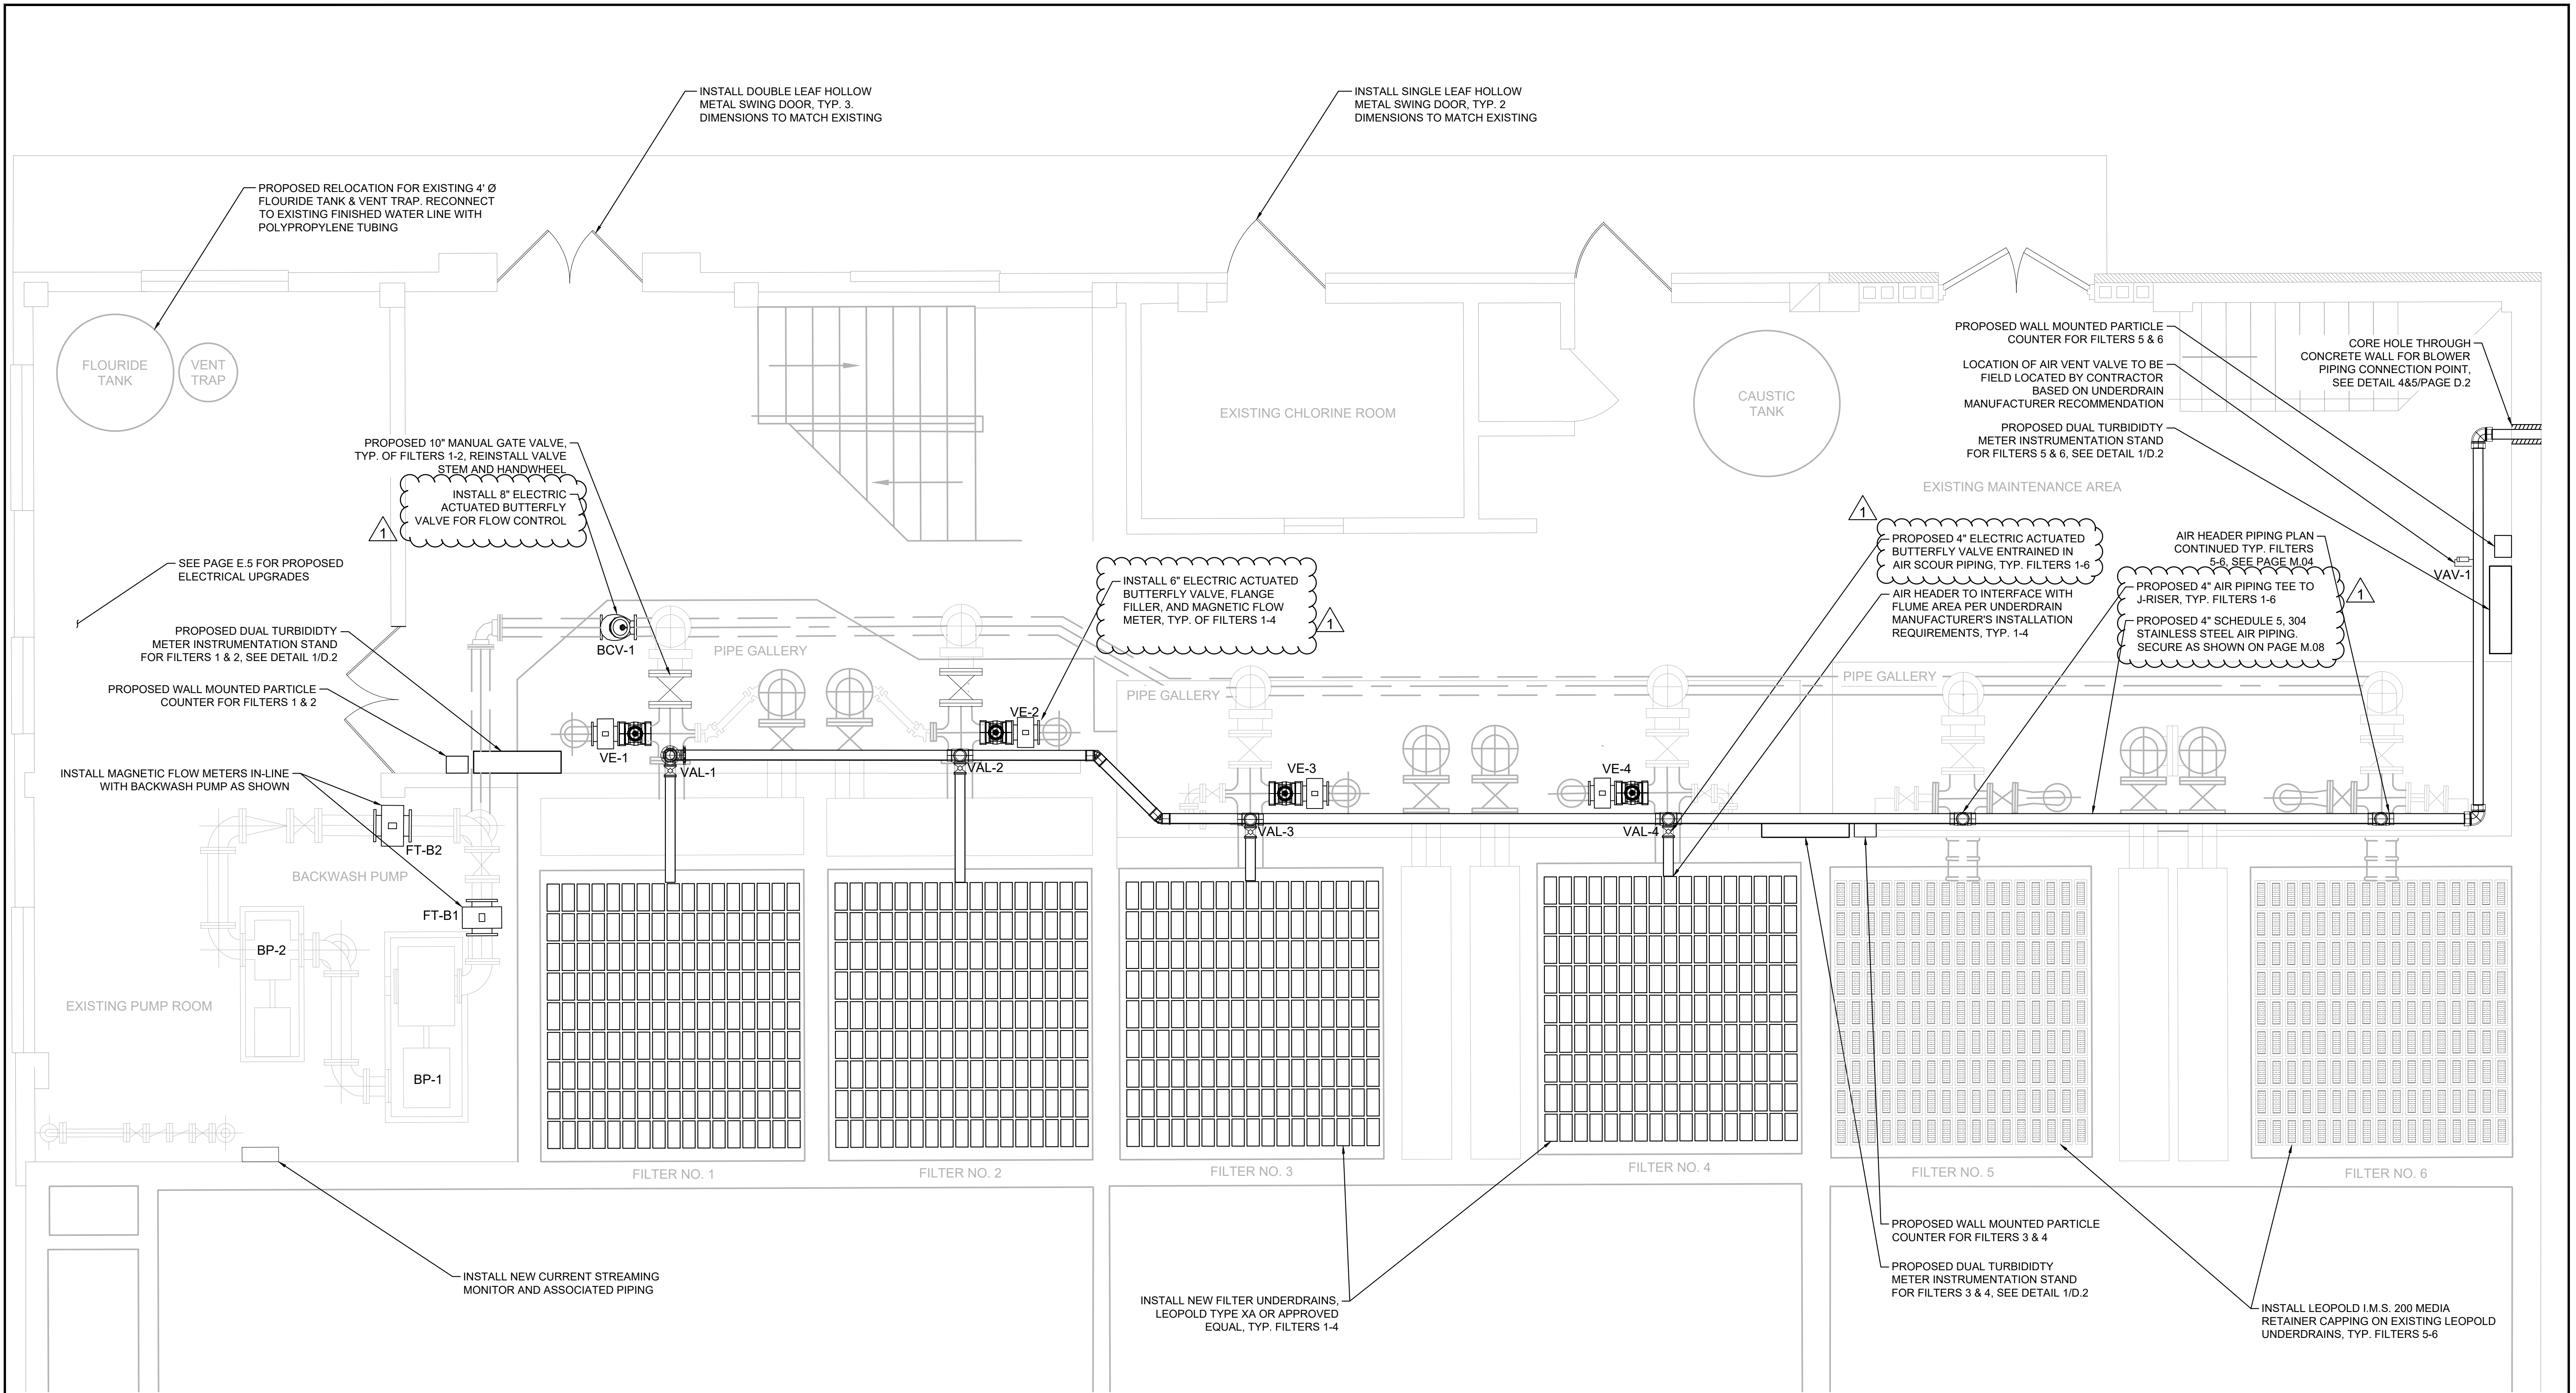

PIPE GALLERY - PROPOSED GROUND FLOOR PLAN
SCALE: 3/8" = 1'-0"

No.	ADDENDUM #2	10/09/2025	DRJ
No.	REVISIONS	DATE	BY
This document, together with the concepts and designs presented herein, as an instrument of service, is intended only for the specific purpose and client for which it was prepared. Reuse of and improper reliance on this document without written authorization and adaptation by Kimley-Horn and Associates, Inc. shall be without liability to Kimley-Horn and Associates, Inc.			

PREPARED BY

Kimley»Horn

© 2025 KIMLEY-HORN AND ASSOCIATES, INC.
5170 PEACHTREE RD BUILDING 100, SUITE 200
CHAMBLEE, GA 30341
PHONE: (770) 706-9210
WWW.KIMLEY-HORN.COM

KHA PROJECT 017185012	DATE OCTOBER 2025
GSWCC NO. (LEVEL II) 0000072899	DESIGNED BY BMD
DRAWN BY DRJ	CHECKED BY BMD

PREPARED FOR

JASPER WATER & SANITATION
CITY OF JASPER, GA
200 BURNT MOUNTAIN RD
JASPER, GA 30143
PHONE: (706)-692-9100

SEAL

PRELIMINARY
NOT FOR CONSTRUCTION
PROFESSIONAL
ENGINEER
MATTHEW MOUNTAIN

NOT FOR CONSTRUCTION

PROJECT


**JASPER WATER PLANT
REHABILITATION**

TITLE



**PROPOSED OVERALL
GROUND FLOOR PLAN**

SHEET NUMBER





M.03
9 OF 46

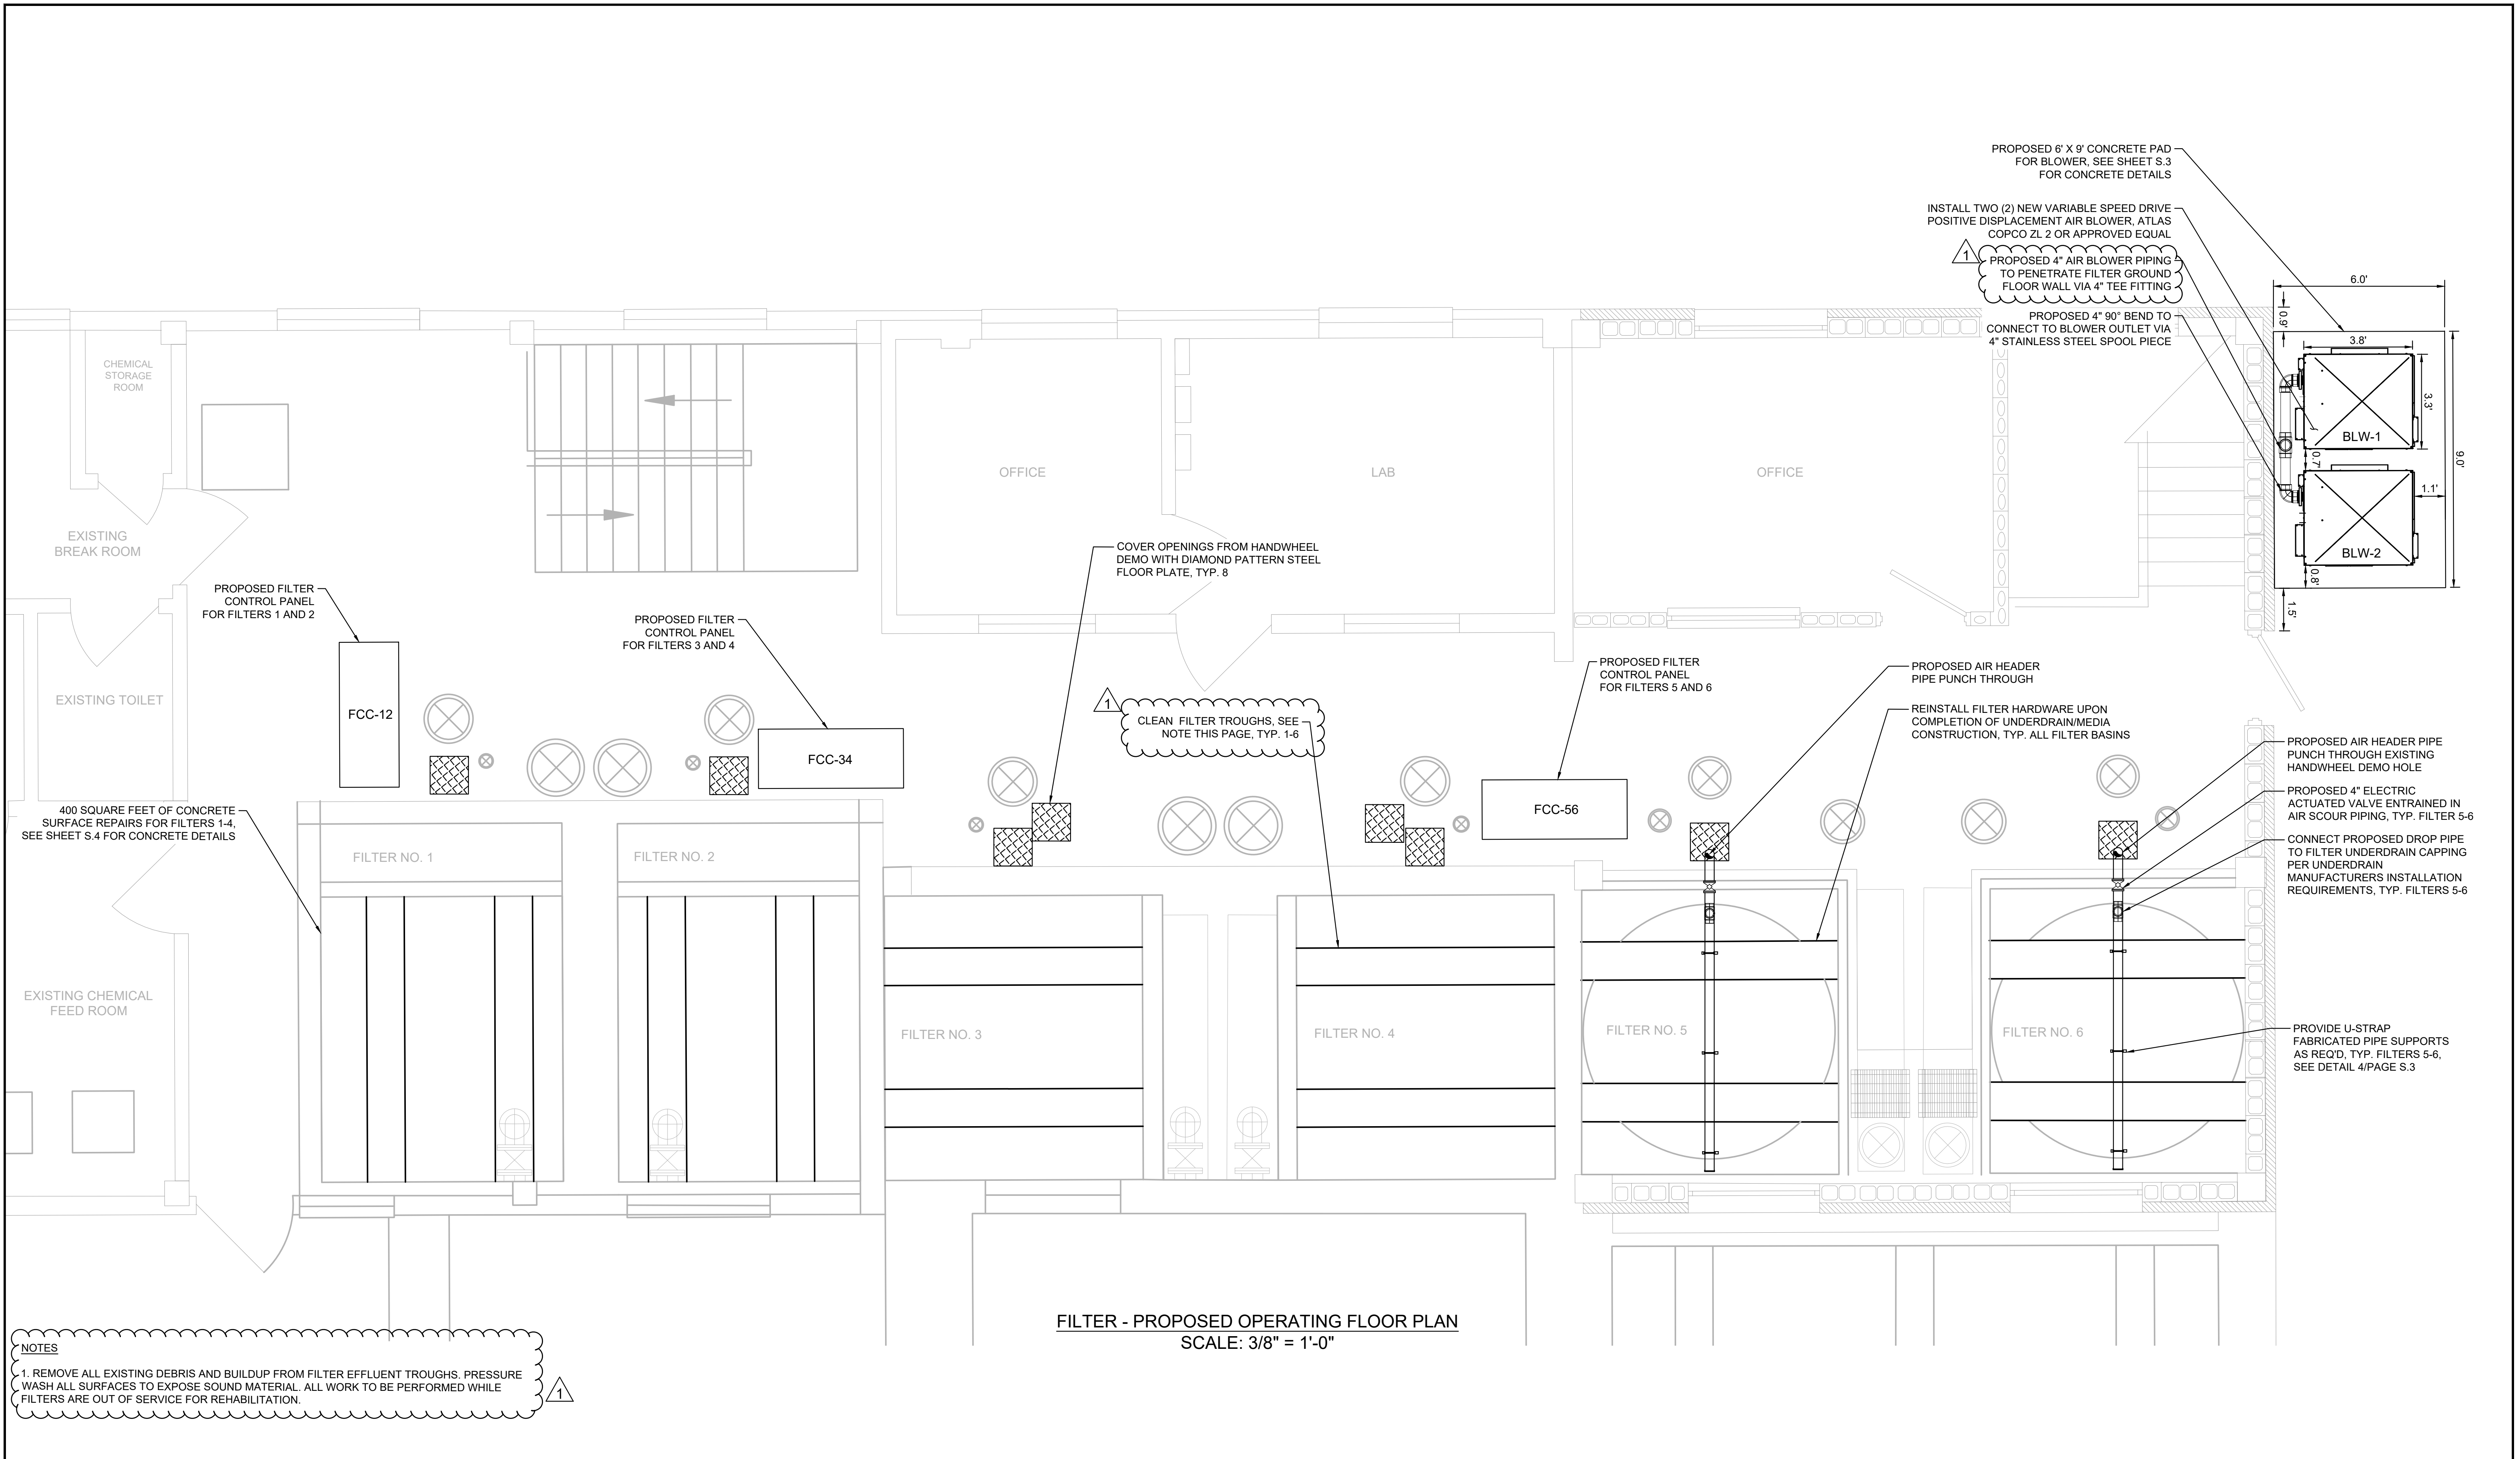


				PREPARED BY		KHA PROJECT		PREPARED FOR		SEAL		PROJECT		TITLE		SHEET NUMBER	
				Kimley»Horn © 2025 KIMLEY-HORN AND ASSOCIATES, INC. 5170 PEACHTREE RD BUILDING 100, SUITE 200 CHAMBLEE, GA 30341 PHONE: (770) 706-9210 WWW.KIMLEY-HORN.COM		017185012		JASPER WATER & SANITATION CITY OF JASPER, GA 200 BURNT MOUNTAIN RD JASPER, GA 30143 PHONE: (706)-692-9100		PRELIMINARY NOT FOR CONSTRUCTION PROFESSIONAL KIMLEY-HORN ENGINEER MATTHEW J. JONES		JASPER WATER PLANT REHABILITATION		PROPOSED OPERATING FLOOR PLAN		M.04 10 OF 46	
1	ADDENDUM #2	10/09/2025	DRJ			OCTOBER 2025											
No.	REVISIONS	DATE	BY	© 2025 KIMLEY-HORN AND ASSOCIATES, INC. 5170 PEACHTREE RD BUILDING 100, SUITE 200 CHAMBLEE, GA 30341 PHONE: (770) 706-9210 WWW.KIMLEY-HORN.COM		GSWCC NO. (LEVEL II) 0000072899		DESIGNED BY BMD		DRAWN BY DRJ							
This document, together with the concepts and designs presented herein, as an instrument of service, is intended only for the specific purpose and client for which it was prepared. Reuse of and improper reliance on this document without written authorization and adaptation by Kimley-Horn and Associates, Inc. shall be without liability to Kimley-Horn and Associates, Inc.						CHECKED BY BMD											

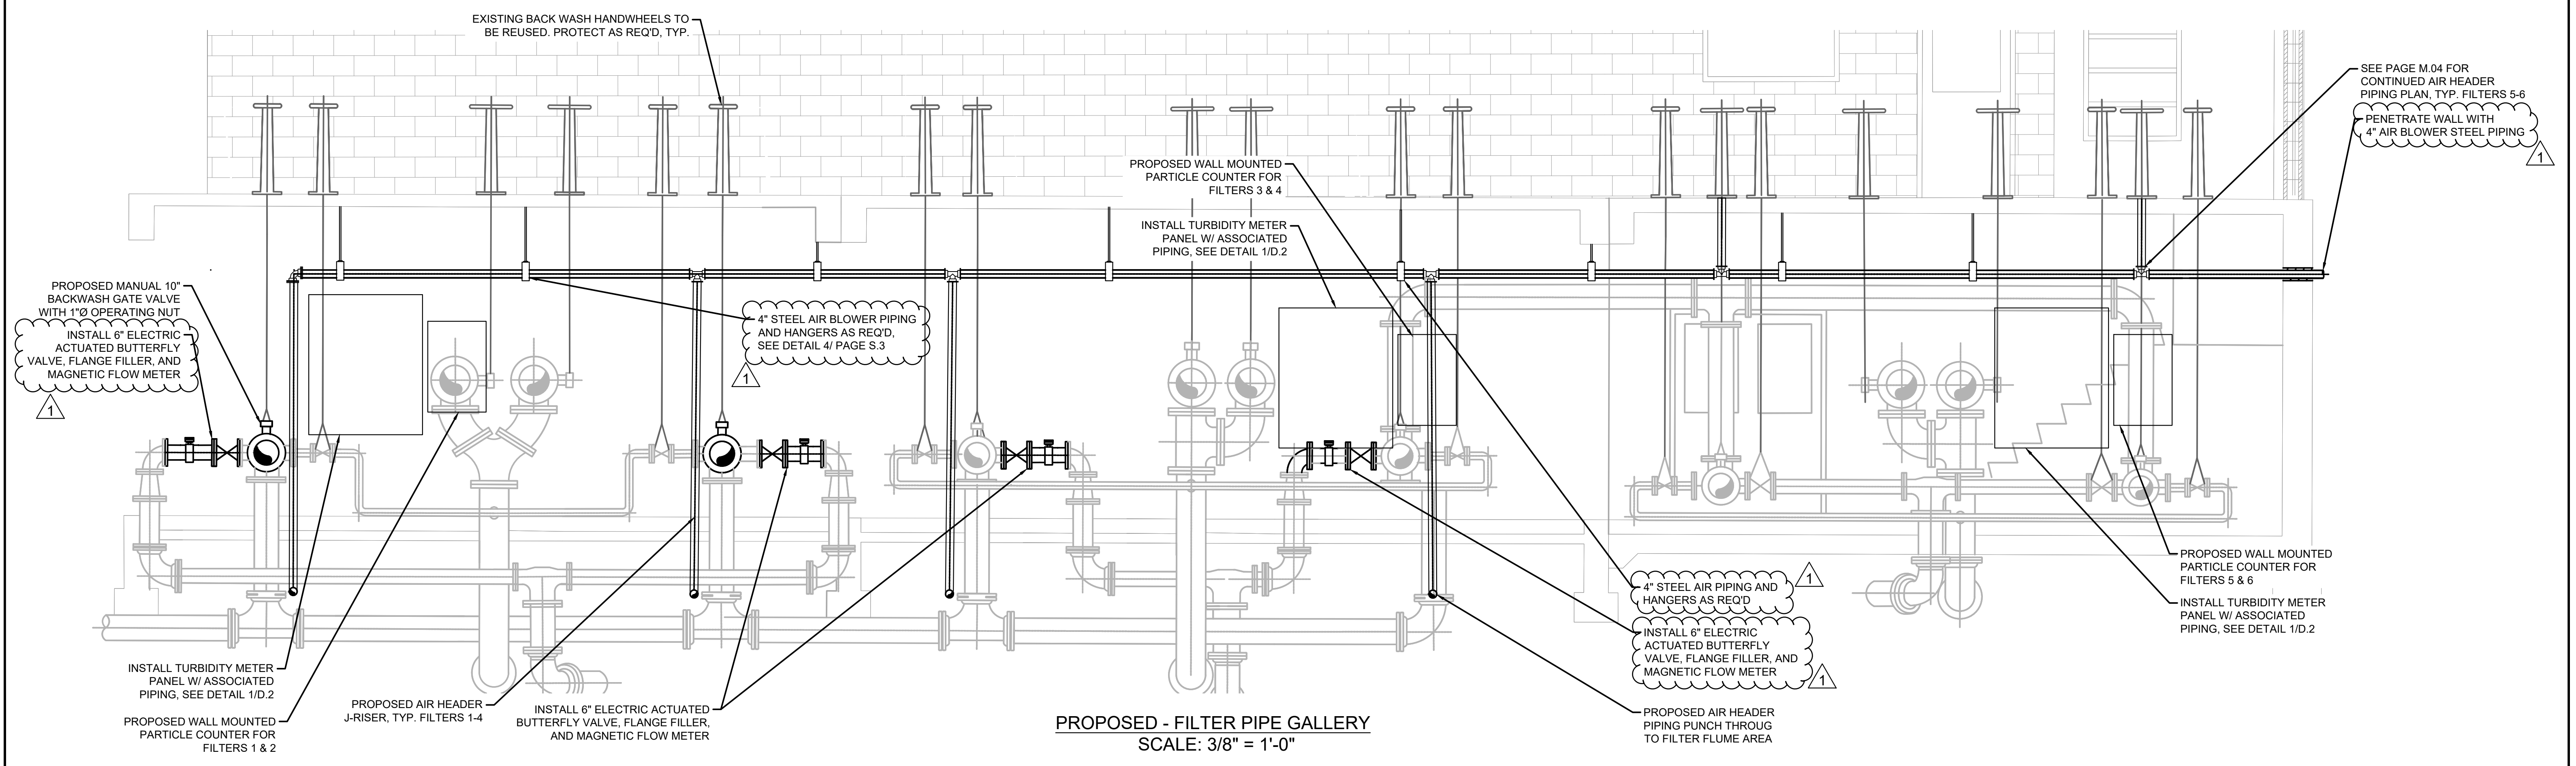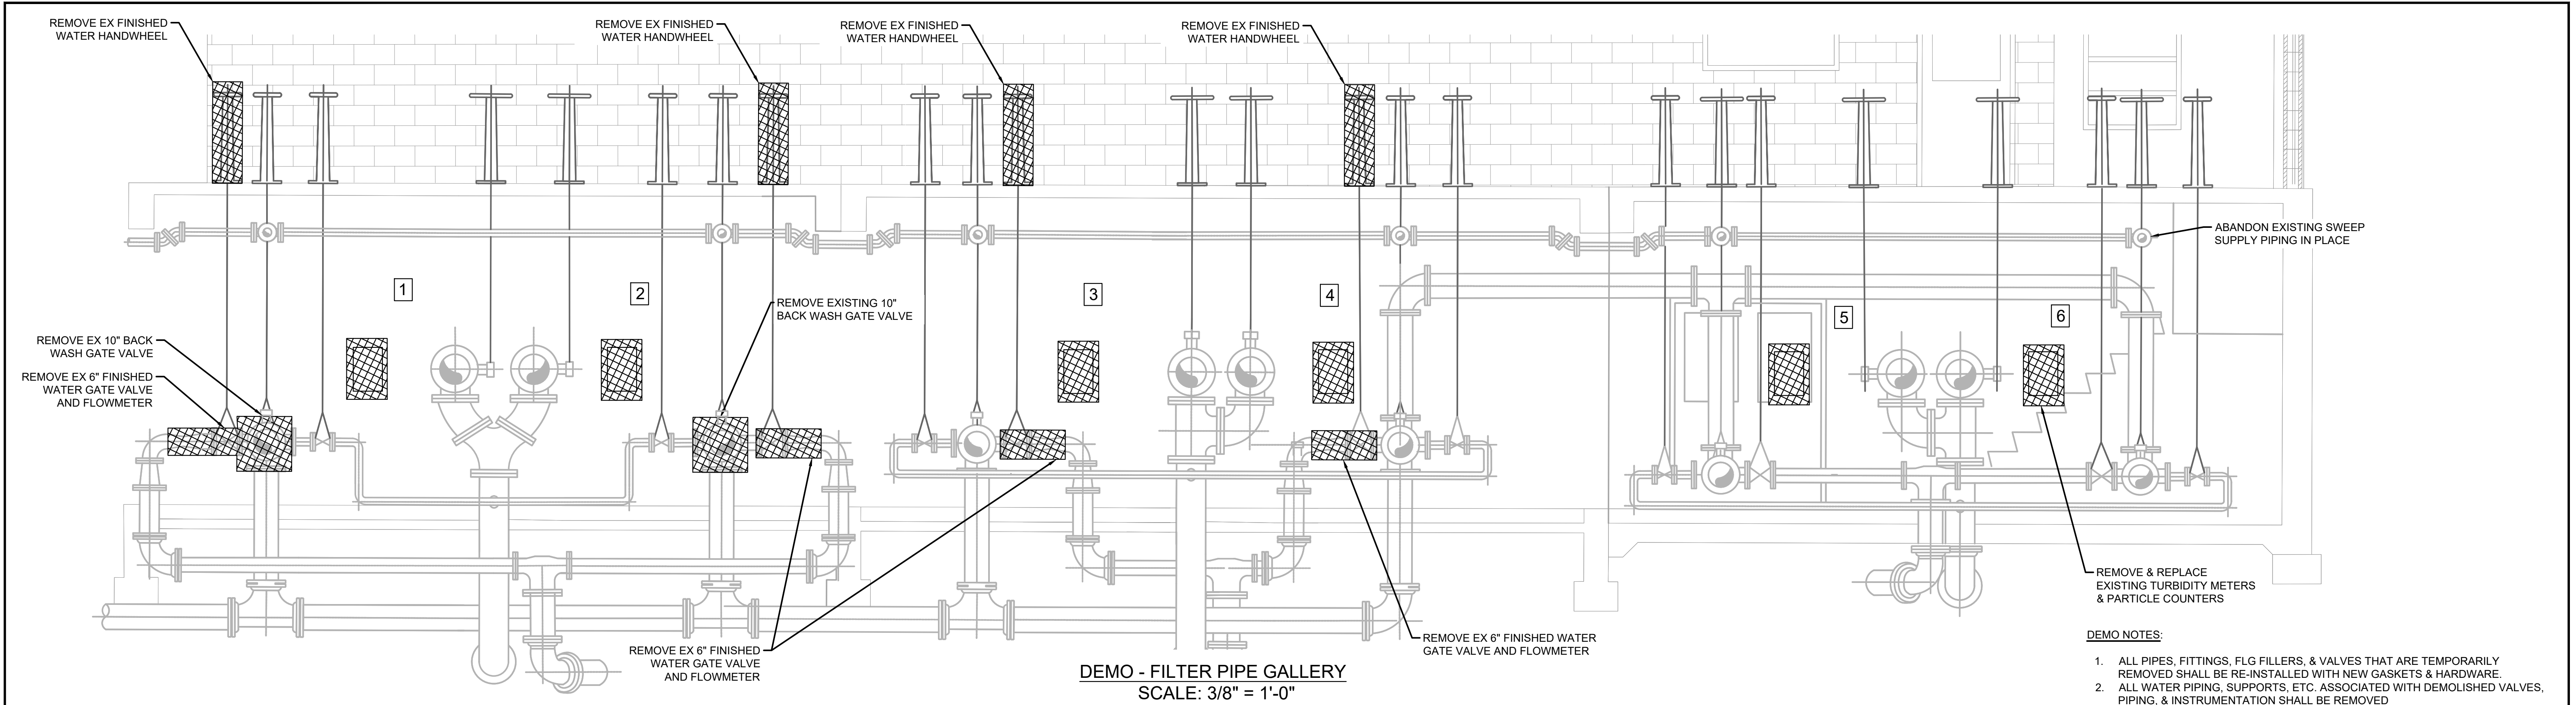

				PREPARED BY		KHA PROJECT		PREPARED FOR		SEAL		PROJECT		TITLE		SHEET NUMBER			
				Kimley»Horn © 2025 KIMLEY-HORN AND ASSOCIATES, INC. 5170 PEACHTREE RD BUILDING 100, SUITE 200 CHAMBLEE, GA 30341 PHONE: (770) 706-9210 WWW.KIMLEY-HORN.COM		017185012		JASPER WATER & SANITATION		PRELIMINARY NOT FOR CONSTRUCTION ENGINEER MATTHEW J. JONES		JASPER WATER PLANT		PIPE GALLERY SECTION		M.08			
1						DATE		CITY OF JASPER, GA				REHABILITATION		VIEW		14 OF 46			
ADDENDUM #2						OCTOBER 2025		200 BURNT MOUNTAIN RD		NOT FOR CONSTRUCTION									
10/09/2025						0000072899		JASPER, GA 30143											
REVISIONS						DESIGNED BY		BMD											
DATE						DRAWN BY		DRJ											
BY						CHECKED BY		BMD											
This document, together with the concepts and designs presented herein, as an instrument of service, is intended only for the specific purpose and client for which it was prepared. Reuse of and improper reliance on this document without written authorization and adaptation by Kimley-Horn and Associates, Inc. shall be without liability to Kimley-Horn and Associates, Inc.										NOT FOR CONSTRUCTION									

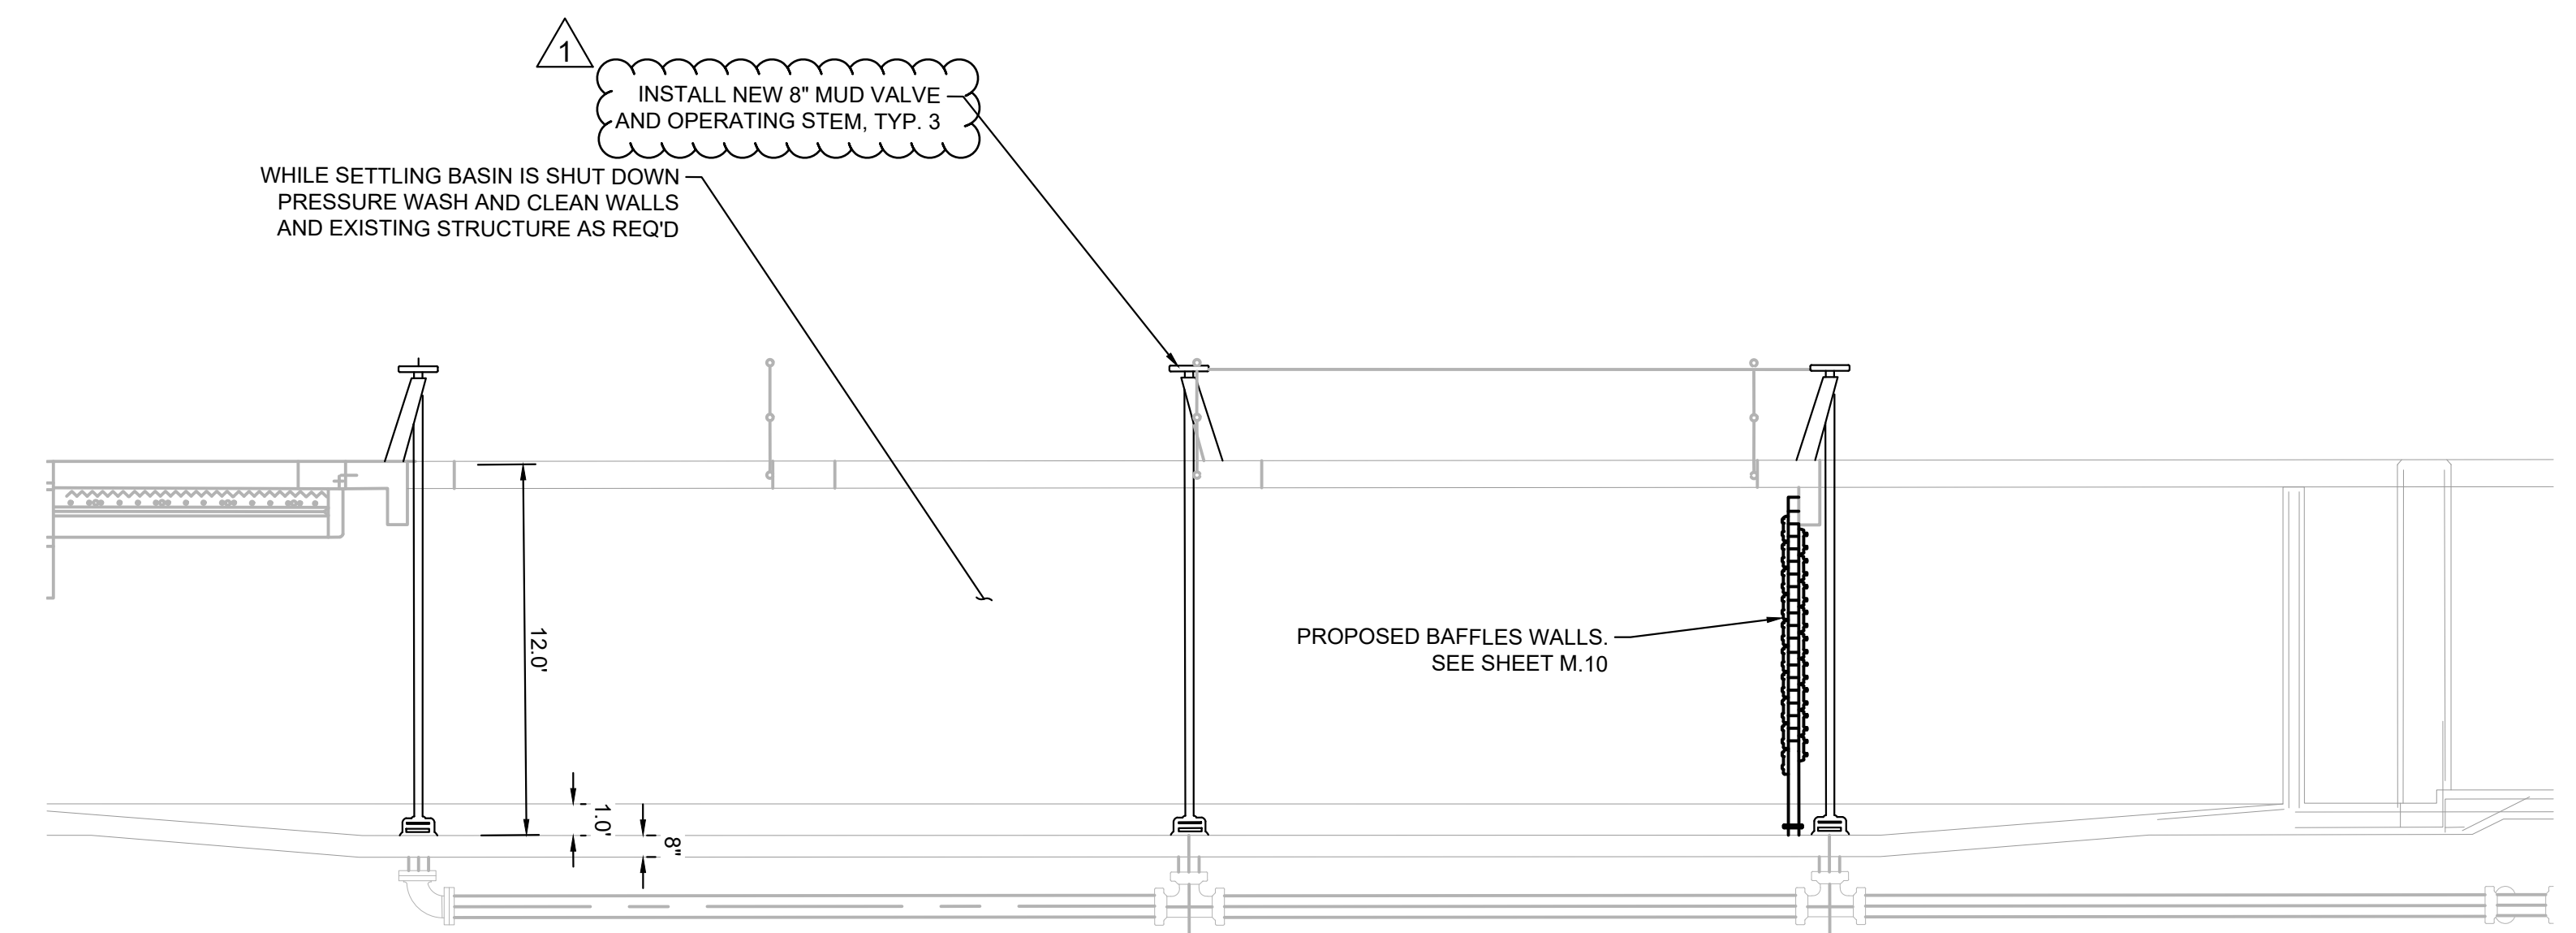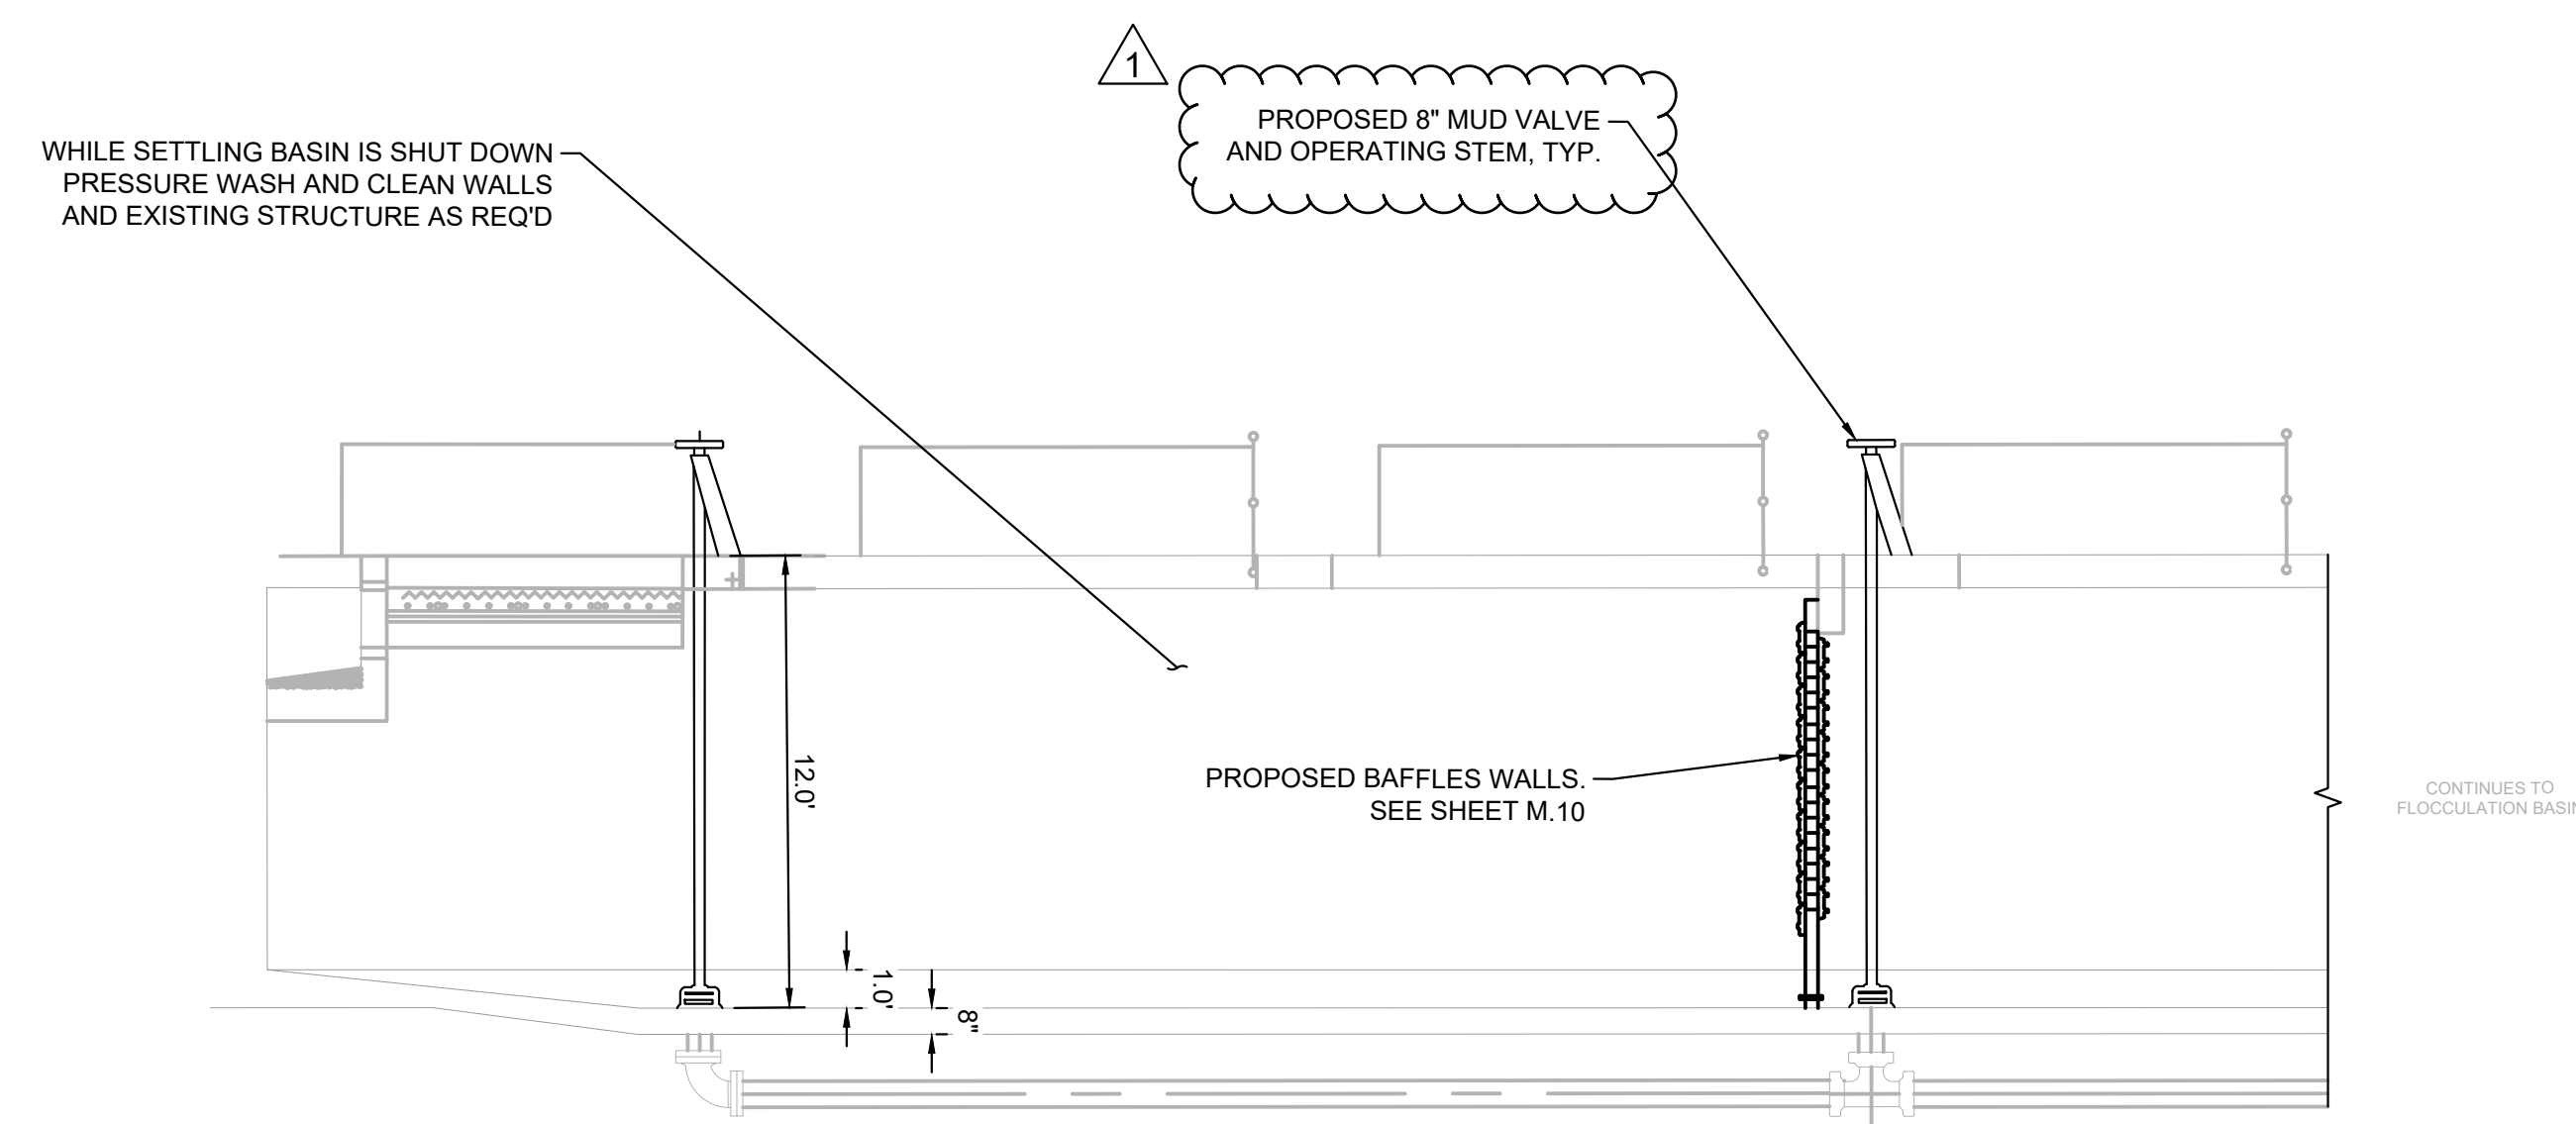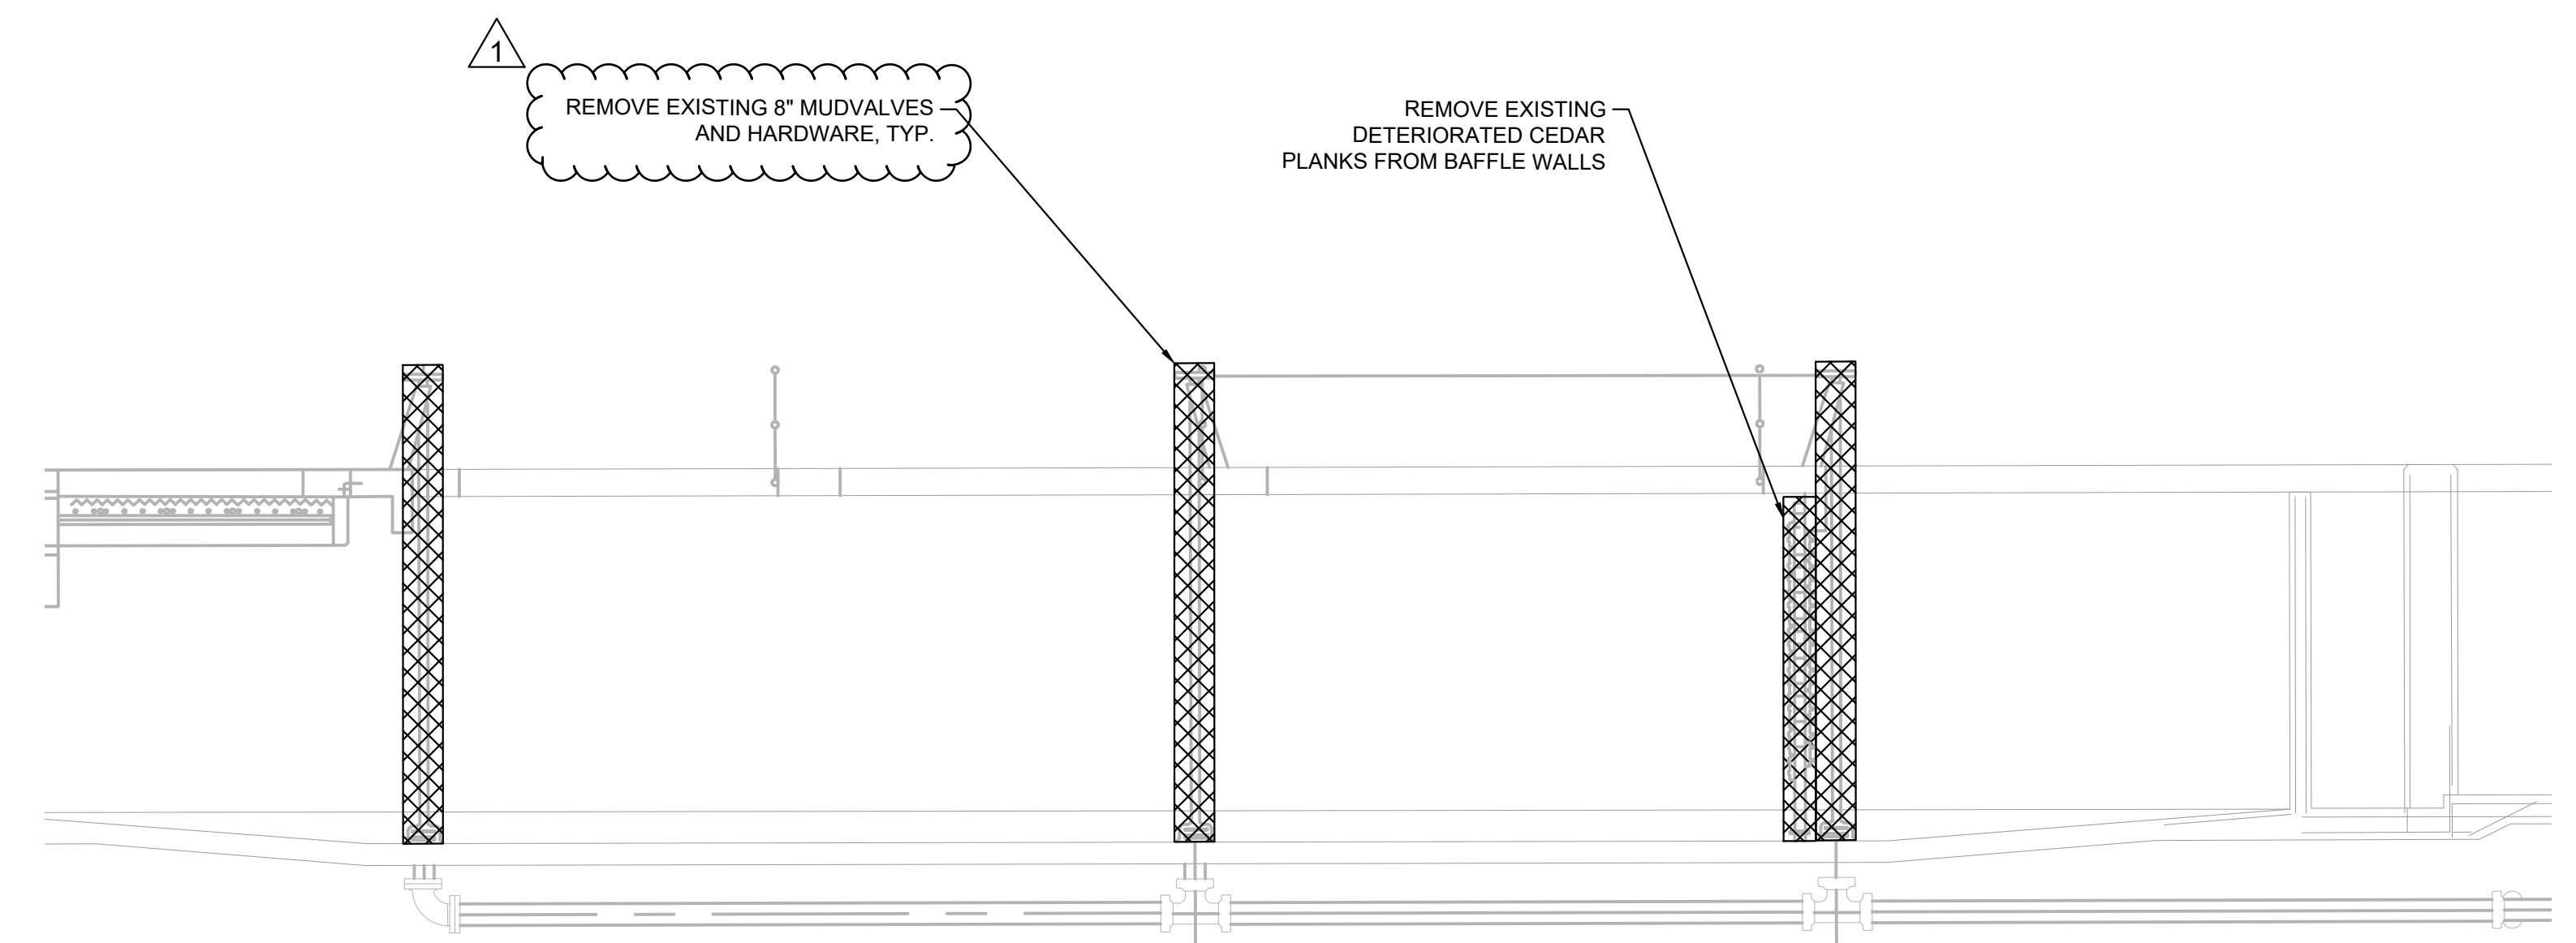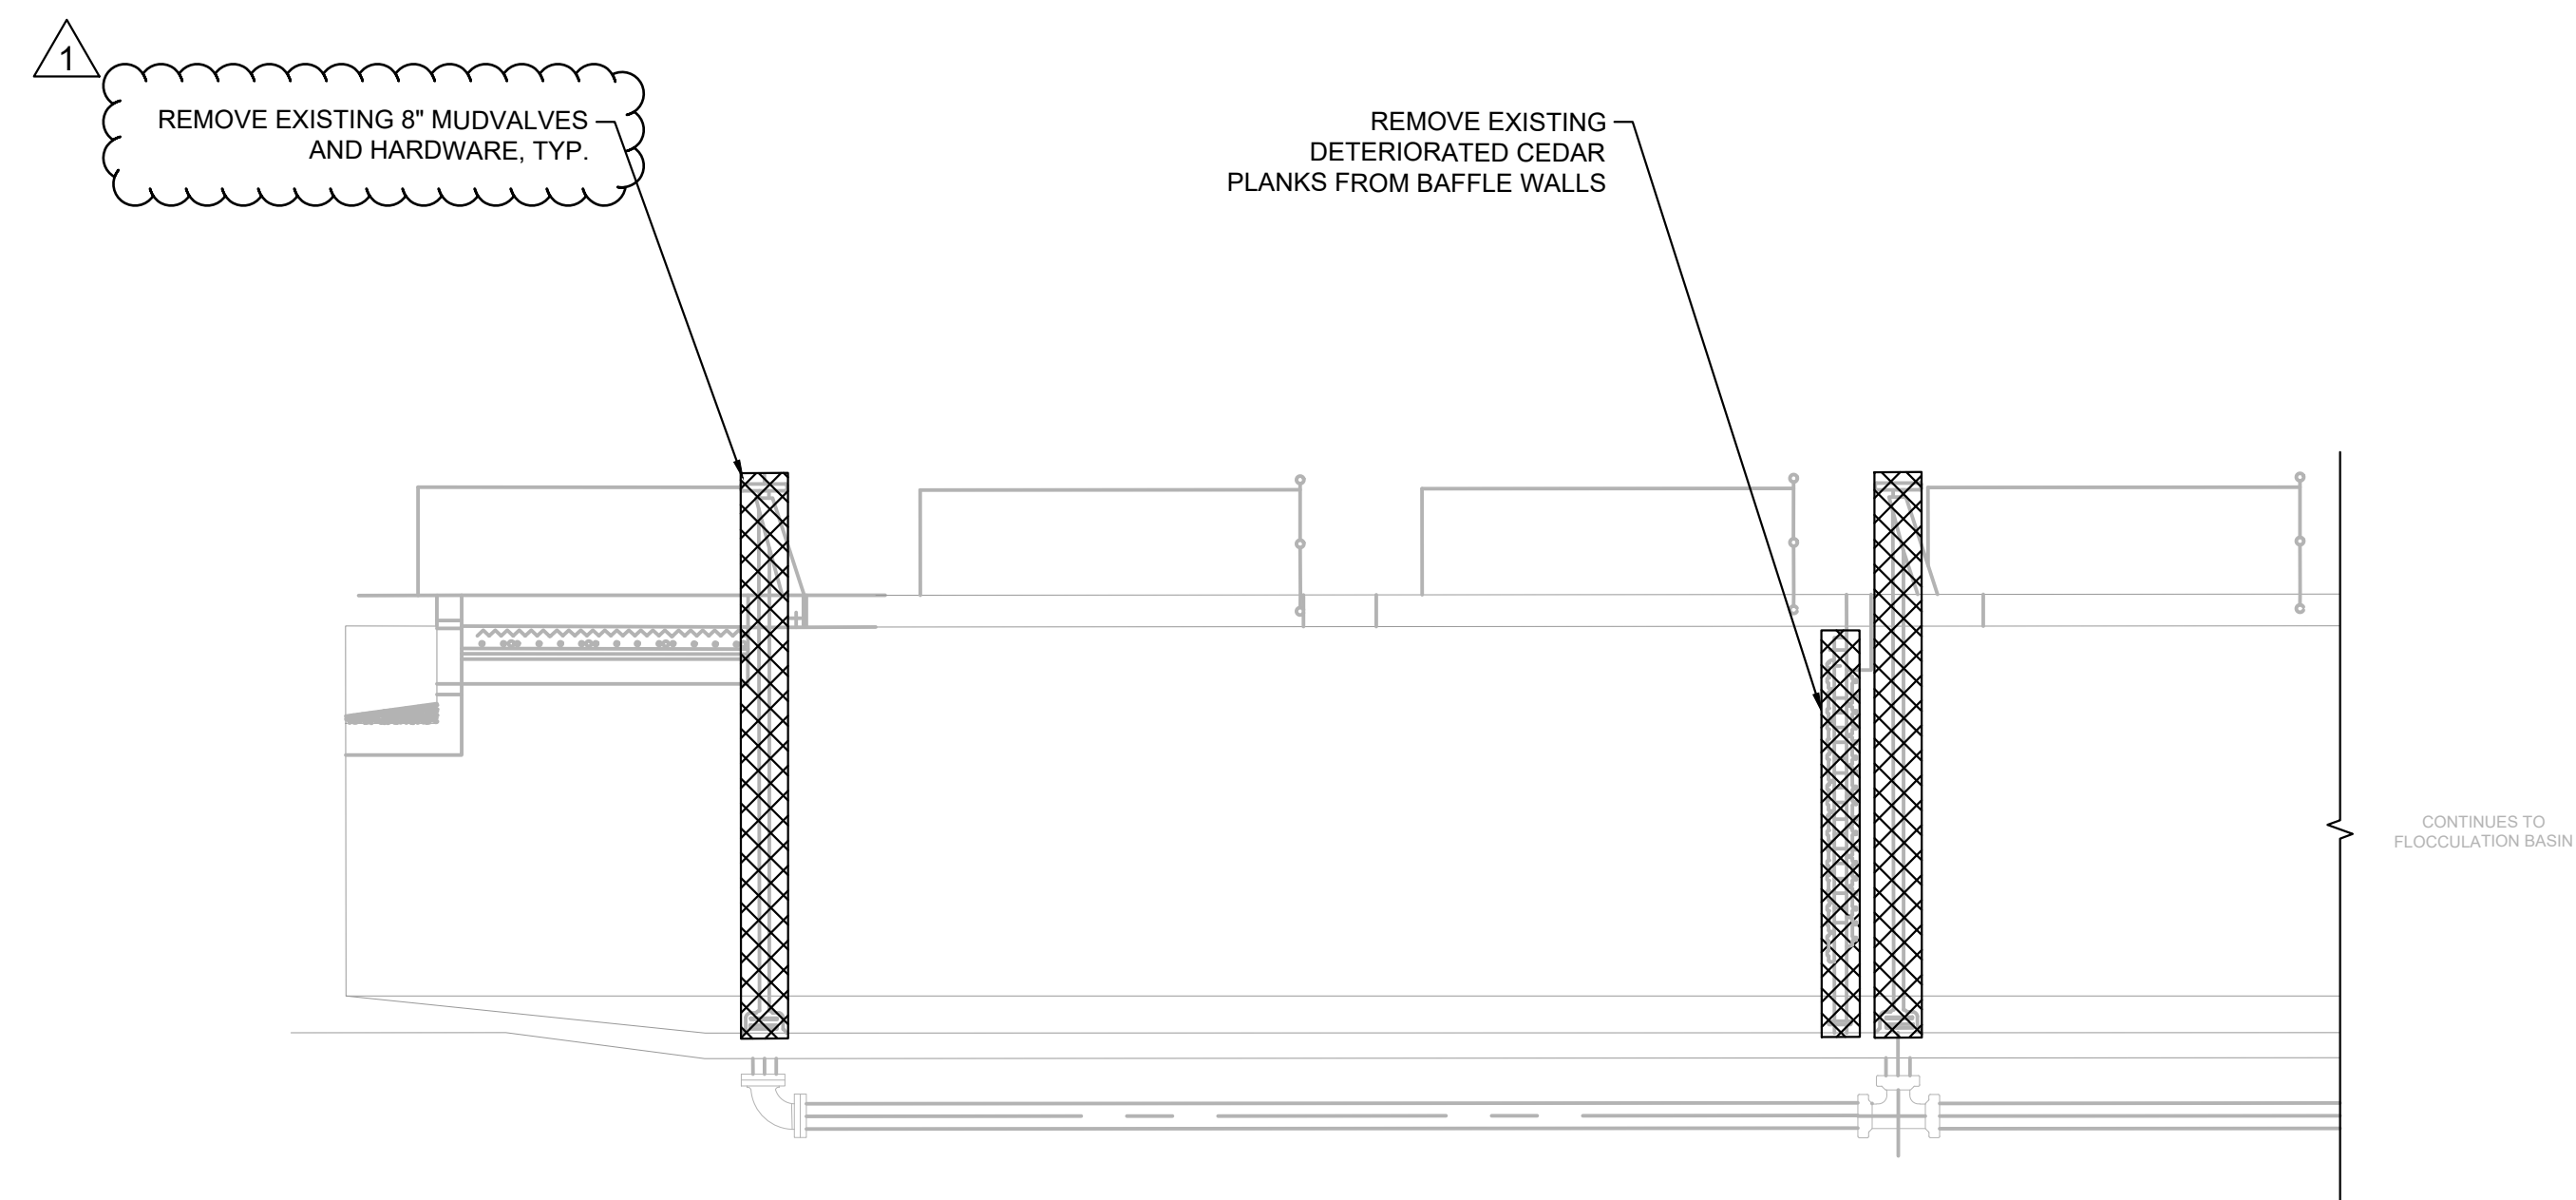

--	--	

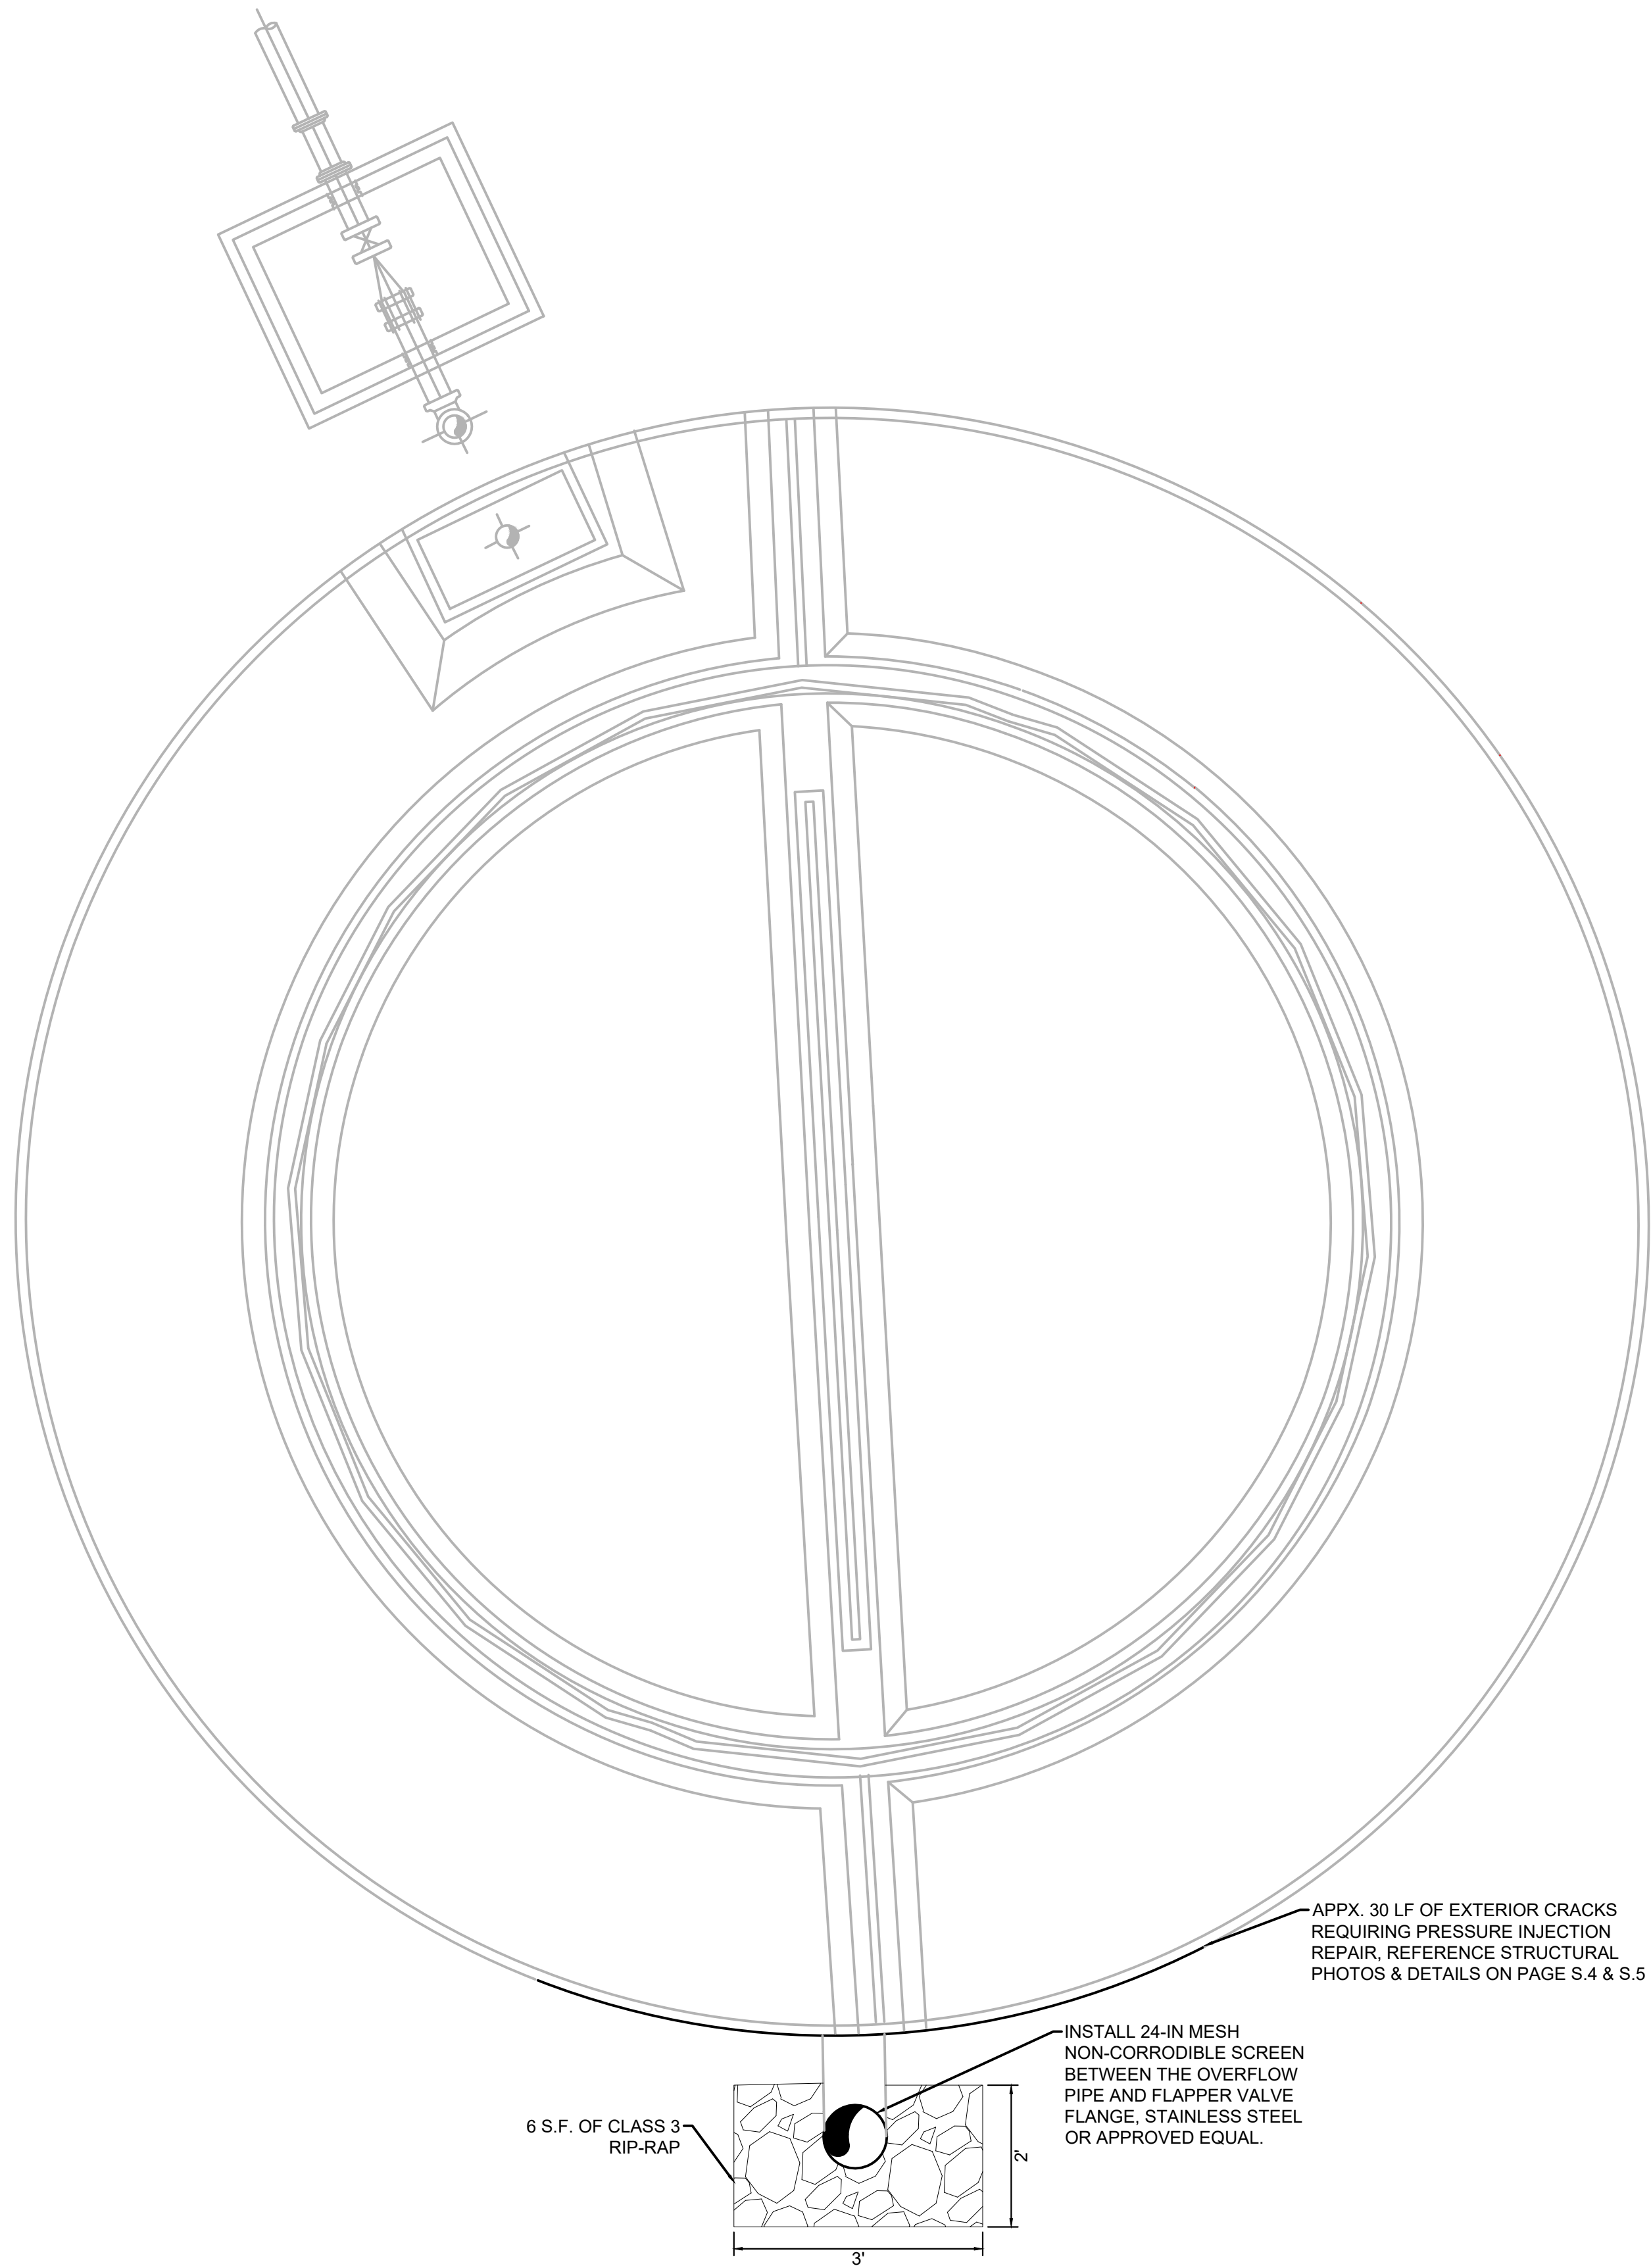

CLEARWELL PLAN VIEW
SCALE: 1/4" = 1'-0"



1 FLAPPER VALVE INSTALLATION & CRACK IN CLEARWELL CONCRETE
SCALE: N.T.S.



2 CRACK IN CLEARWELL CONCRETE
SCALE: N.T.S.

1	ADDENDUM #2	10/09/2025	DRJ	
No.	REVISIONS	DATE	BY	
This document, together with the concepts and designs presented herein, as an instrument of service, is intended only for the specific purpose and client for which it was prepared. Reuse of and improper reliance on this document without written authorization and adaptation by Kimley-Horn and Associates, Inc. shall be without liability to Kimley-Horn and Associates, Inc.				

Kimley»Horn

© 2025 KIMLEY-HORN AND ASSOCIATES, INC.
5170 PEACHTREE RD BUILDING 100, SUITE 200
CHAMBLEE, GA 30341
PHONE: (770) 706-9210
WWW.KIMLEY-HORN.COM

KHA PROJECT 017185012	
DATE OCTOBER 2025	
GSWCC NO. (LEVEL II) 0000072899	
DESIGNED BY BMD	
DRAWN BY DRJ	
CHECKED BY BMD	

PREPARED FOR	
JASPER WATER & SANITATION CITY OF JASPER, GA 200 BURNT MOUNTAIN RD JASPER, GA 30143 PHONE: (706)-692-9100	

SEAL

PRELIMINARY
NOT FOR CONSTRUCTION

NOT FOR CONSTRUCTION

PROJECT	
JASPER WATER PLANT REHABILITATION	

TITLE	
CLEARWELL IMPROVEMENT PLAN	

SHEET NUMBER	
M.11 17 OF 46	